

MARION COUNTY SURVEYOR'S OFFICE



SECTION CORNER RECORD

DEBRA S. JENKINS
MARION COUNTY SURVEYOR

SEC. 36 TWN. 15_N RNG. 2_E

BRYAN F. CATLIN, PLS
TECHNICAL SUPERVISOR

Date: 5-21-09
Party Chief: Wilcoxon
Crew: Finney
Type of Marker: Stone with cut 'x' 3" down
Method of Establishment: County: 10-5-1994
IN S.P.C. E Zone, NAD 83
Name: 15023604
N: 494 235.389 2(m)
E: 48 297.366 7(m)

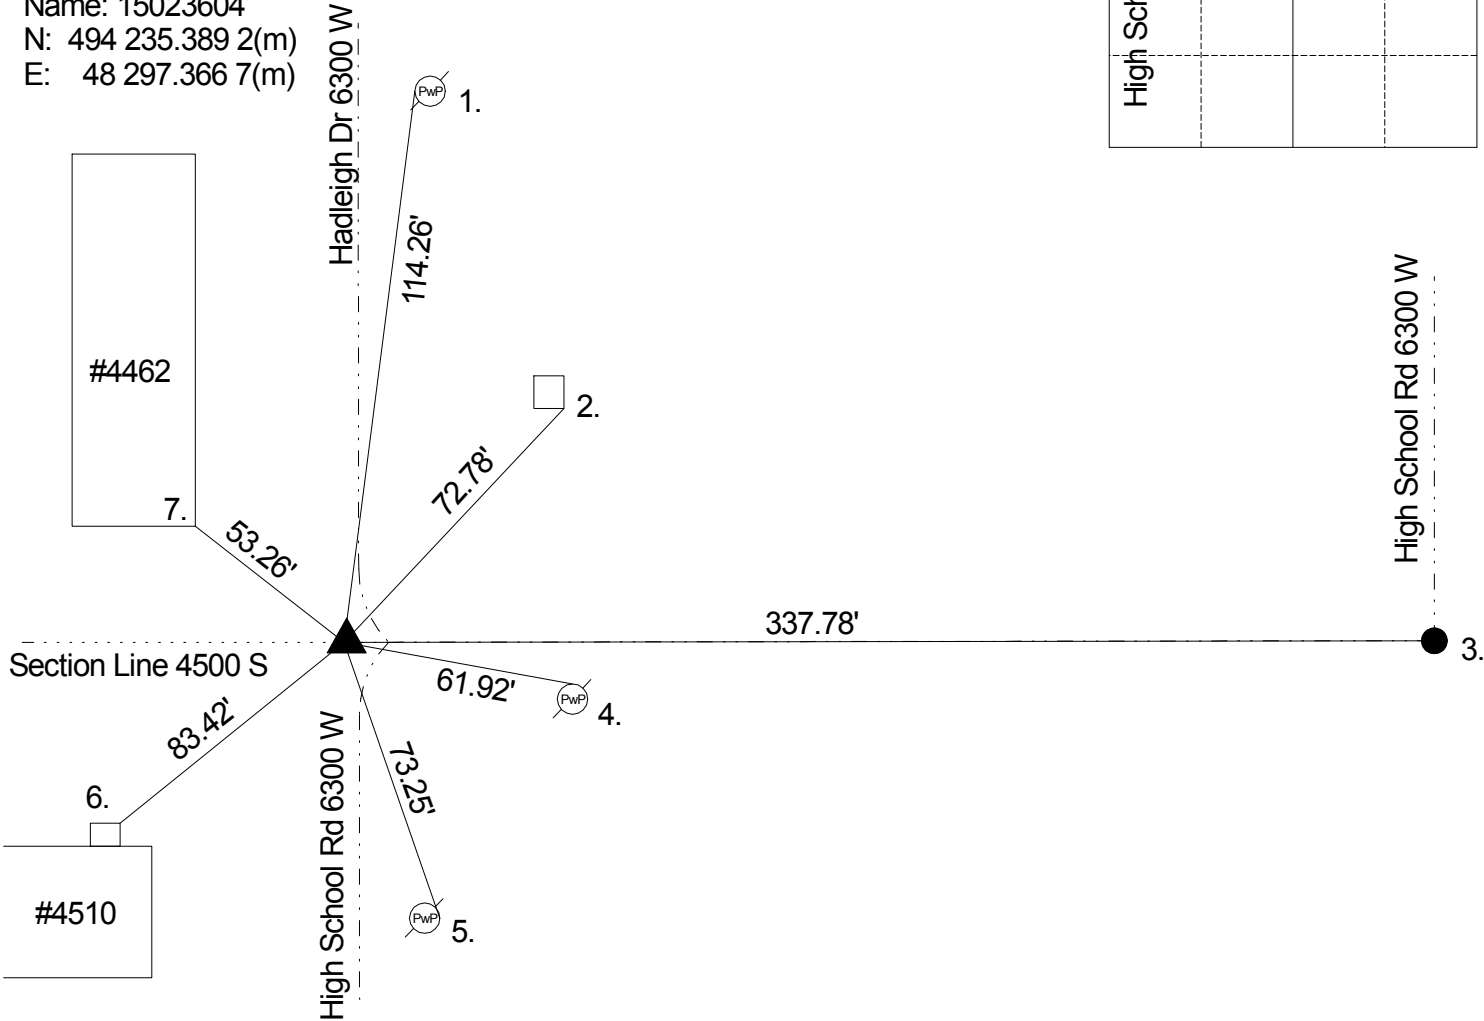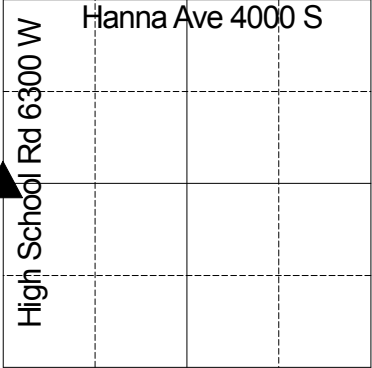

Corner originally set in 1820 as a post by Wm. B. Laughlin with the following witnesses: 10" beech bearing "S 50 over tree" and a 12" dogwood bearing N 7 E 52 links.(Marion County Atlas p. 2) A survey by D.B. Hasbrook on March 16,1859 indicates no stone or witnesses. (Decatur Legal Book p. 6) Corner referenced by MCS at an unknown date and monument is not called out. Corner referenced by Monroe on 12/28/1959 and called a stone 2" down. Corner referenced by Howe on 12/20/74 and called a stone with cut x 5" down. Corner referenced by Greene on 6/30/86 and called a stone with cut x 5" down. Corner referenced by Wilcoxon on 9/25/90 and called a stone with cut x with a rebar beside it. Corner referenced by Kiste on 10/5/94 and called a stone with cut x. Corner referenced by Kiste on 6/3/1999 and called a stone with cut x. Corner referenced by Wilcoxon on 6/29/2004 and called a stone with cut x. Corner referenced by Wilcoxon on 5/21/09 and called a stone with cut x.

| REF. | DISTANCE | DESCRIPTION |
|------|----------|--|
| 1. | 114.26' | PK nail W PwP #404-654 B 48" up |
| 2. | 72.78' | SE corner of eastern brick column |
| 3. | 337.78' | Due E to C/L of High School Rd |
| 4. | 61.92' | PK nail N PwP #302-684 A 12" up |
| 5. | 73.25' | PK nail E PwP #42-684 A 24" up |
| 6. | 83.42' | NE corner of brick fire place 4510 High School Rd |
| 7. | 53.26' | SE corner of aluminum house trailer 4462 Hadleigh Dr |
| | | |
| | | |